



New 1435mm dual track line with electrification

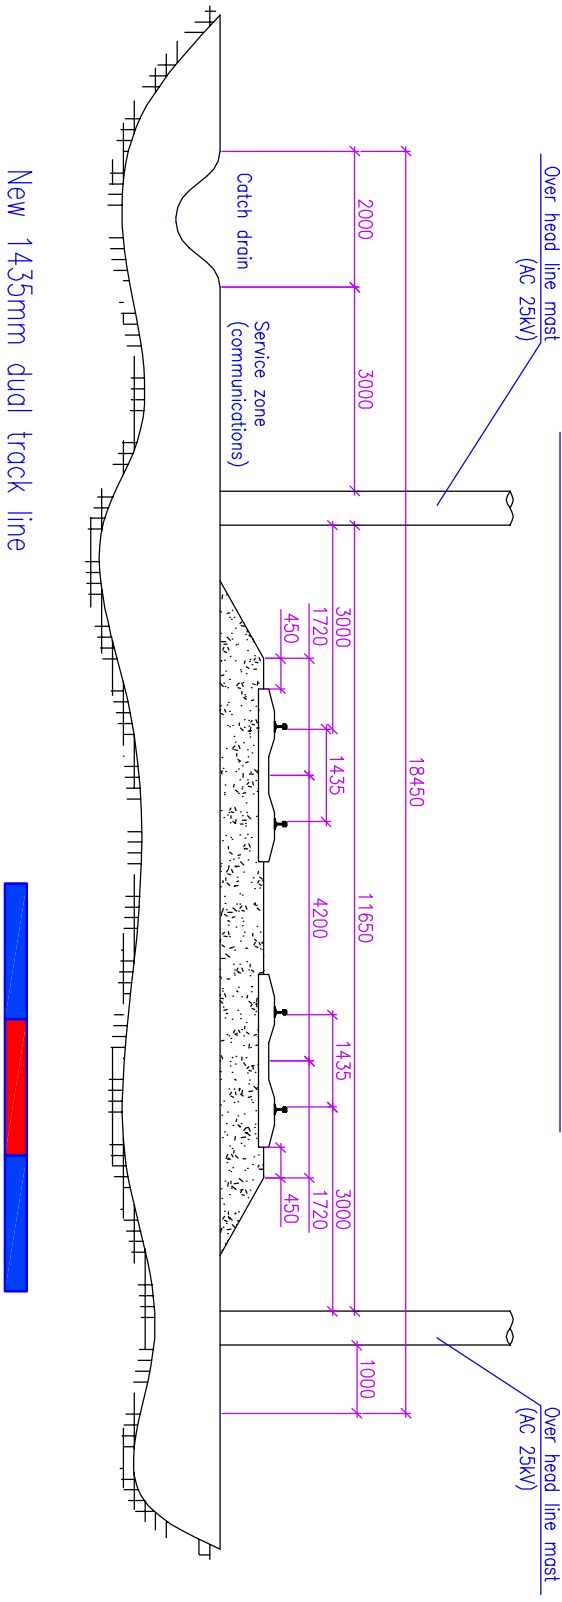


New 1435mm dual track line bridge with electrification

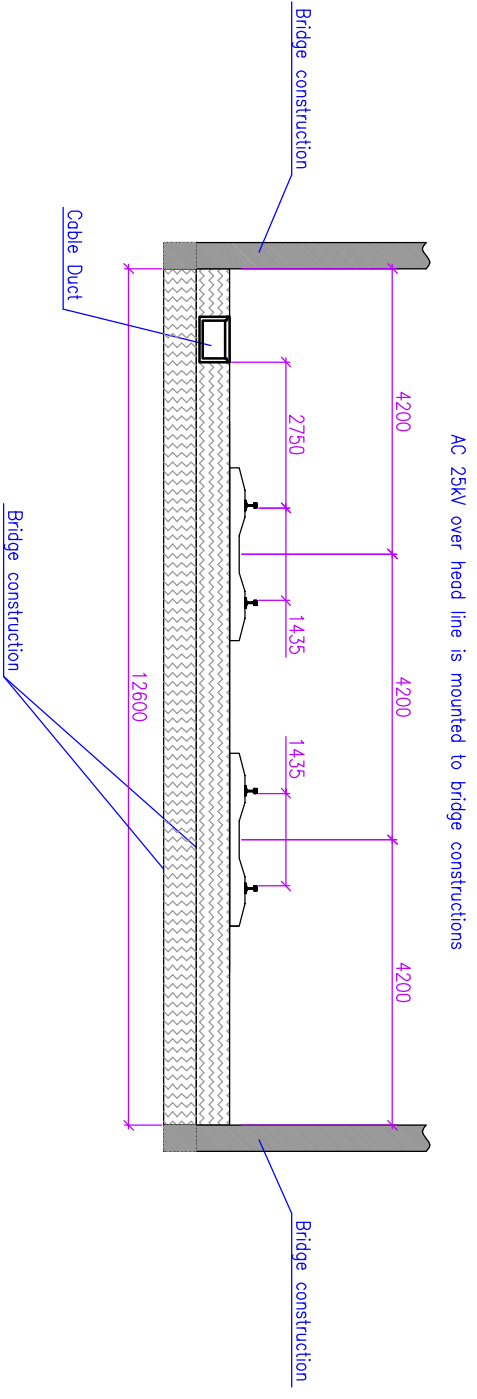


New 1435mm dual track line


New 1435mm dual track line with an alignment independent of the existing 1520mm dual track line with electrification

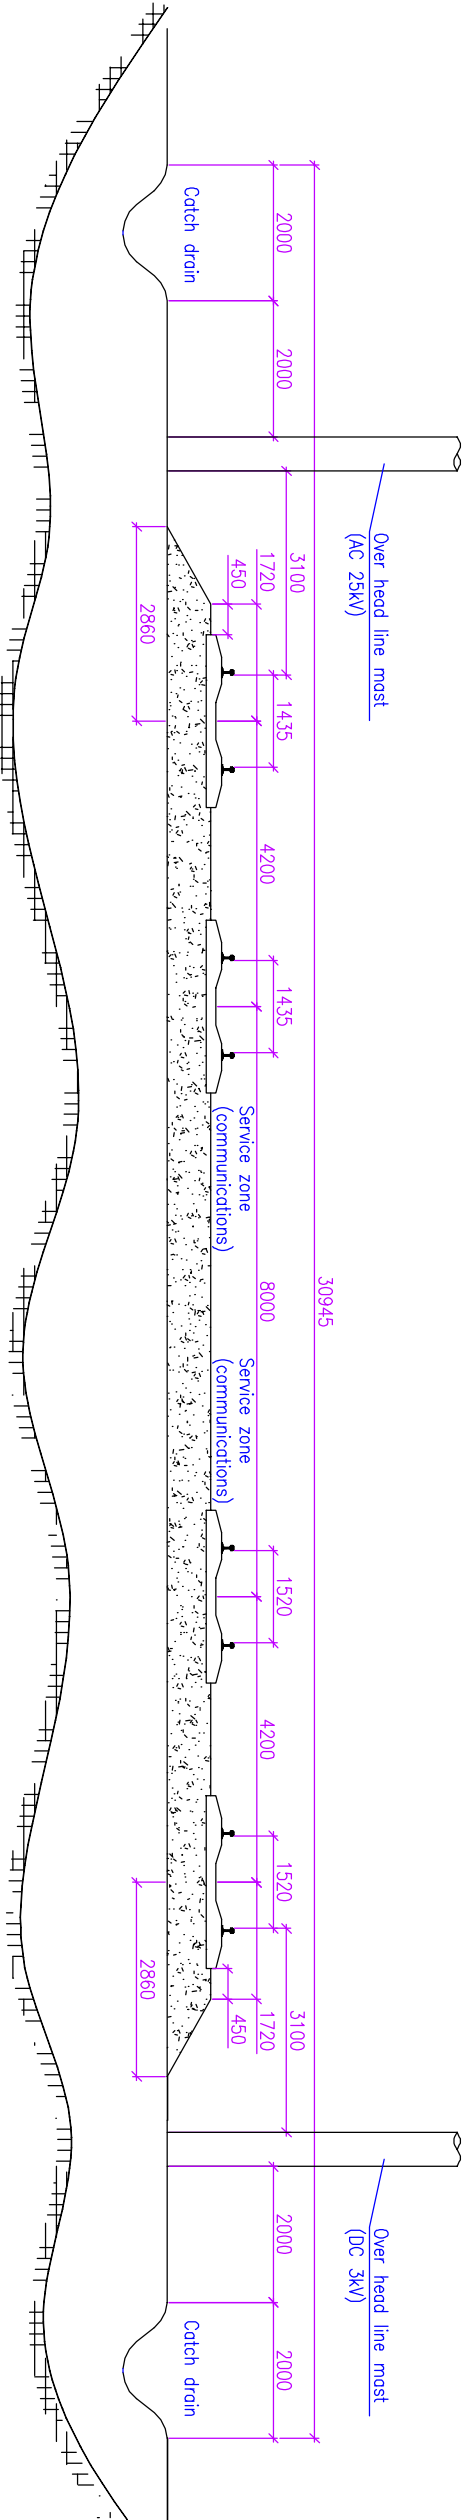

New 1435mm gauge single track line with an alignment independent of the existing 1520mm gauge double track line with electrification

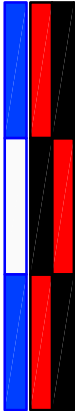

Dual guage / Dual track line (1435/1520) with electrification

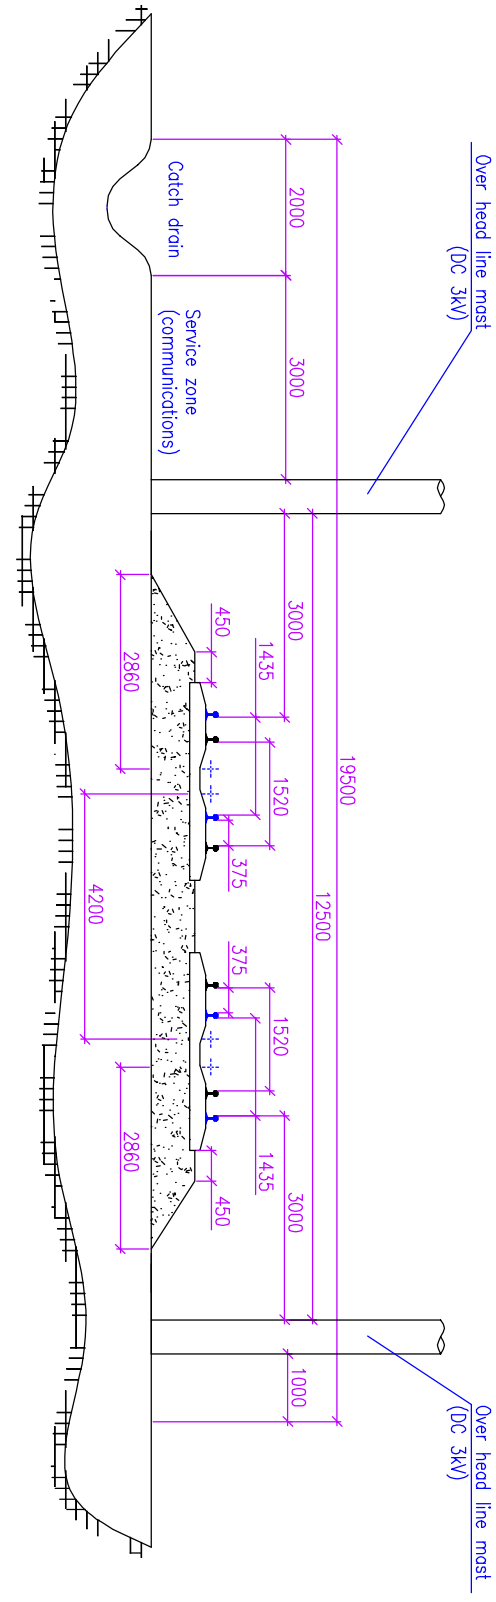

PROJEKTAIS /DESIGNER		PASTĪTĀIS /EMPLOYER		PASTĪTUMA NR. /ORDER NR. /	
AECOM		RAIL BALTICA STEERING COMMITTEE		351/2010	
PROJEKTA NOSAUKUMS /PROJECT TITLE		Rail Baltica Corridor			
PROJEKTA NOSAUKUMS /DRAWING TITLE		Typical Cross Sections with electrification			
PROJ. VADĪTĀIS /PROJ. MANAGER/	P. Constable	06.12.2010	STADIJA /STAGE/	LAPA /PAGE/	LAPAS /PAGES/
PROJ. VADĪTĀIS /PROJ. MANAGER/	A. Kārkulis	06.12.2010	SP	2	2
IZSTRĀDĀJA /DRAWN BY/	I.Semjonovs	06.12.2010			
IZSTRĀDĀJA /DRAWN BY/	A.Fominis	06.12.2010			
IZSTRĀDĀJA /DRAWN BY/	S.Lakotko	06.12.2010			
IZSTRĀDĀJA /DRAWN BY/	V.Prudāns	06.12.2010			
IZSTRĀDĀJA /DRAWN BY/	A. Uškovs	06.12.2010	MĒROGS /SCALE/		
PROJEKTA DOKUMENTĀCIJAS IZSTRĀDĀJUMA CĪTĪ OBRĒKTI PROJEKTA IZSTRĀDĀJUMA BEZSĀKŠA NOSAUKUMS AR SIA "RIO" /PROJECT DOCUMENTATION CAN NOT BE USED IN OTHER PROJECTS WITHOUT PERMISSION FROM "RIO" Ltd. /		ARĪVA NR. /ARCHIVE NR.	0351/2010		
SERTIFIKĀTĀ NR. /SERTIFICATE NR.		72-AM-25/10			