



New 1435mm dual track line

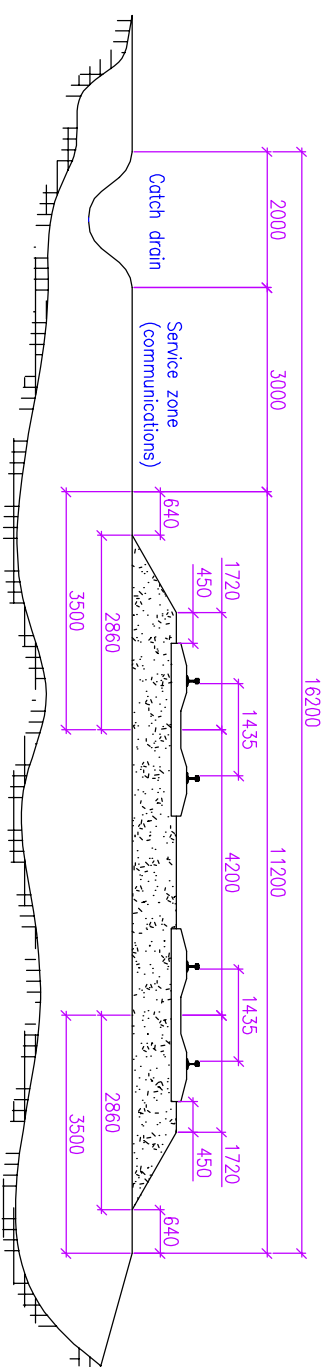


New 1435mm dual track line




Dual guage / Dual track line (1435/1520) without electrification

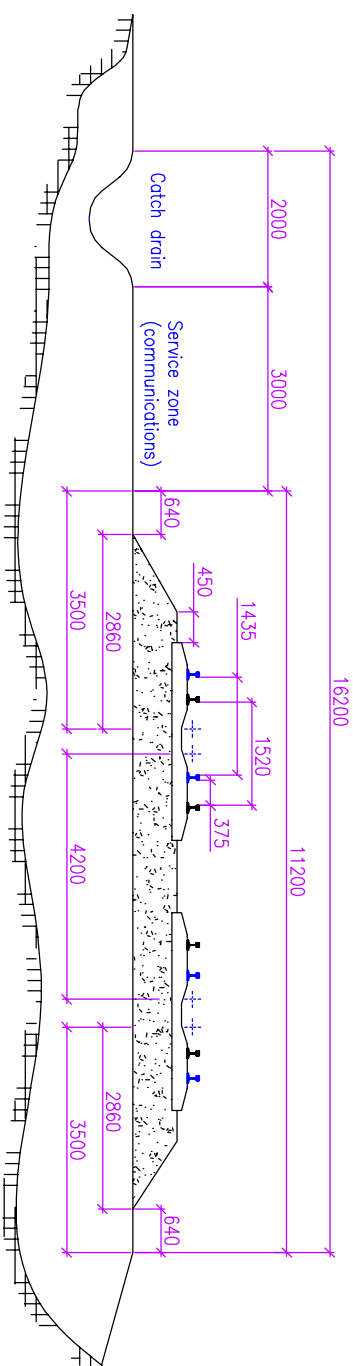


New 1435mm dual track line with an alignment independent of the existing 1520mm dual track line

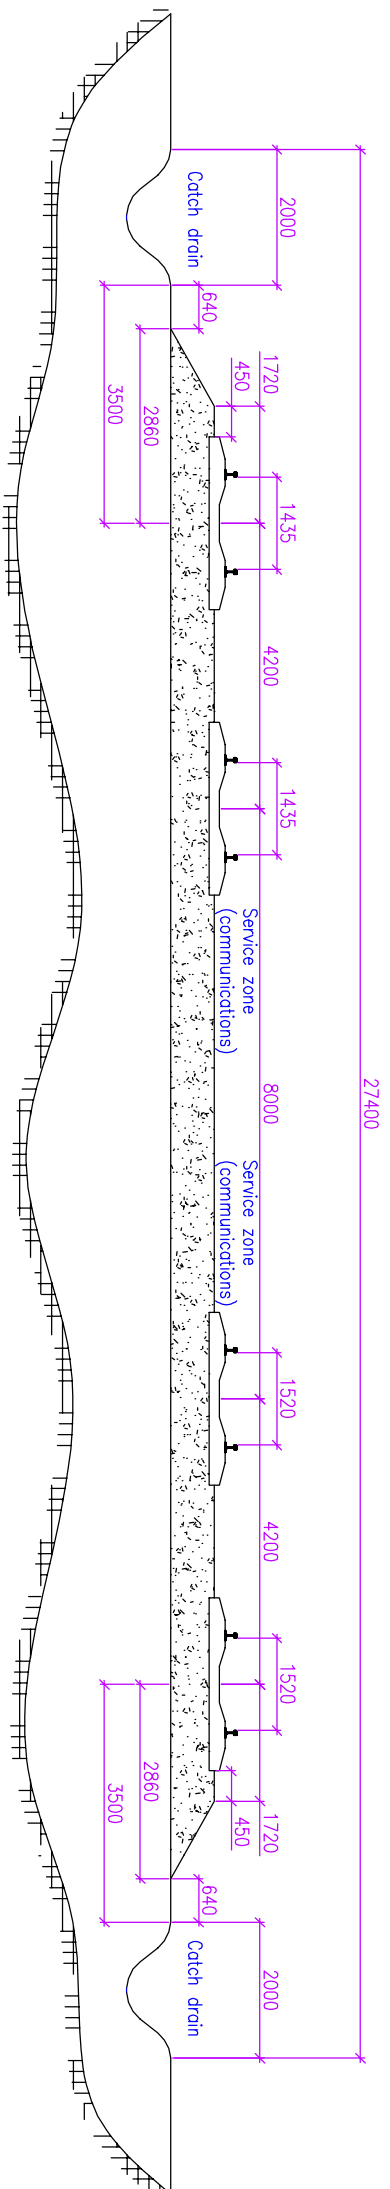

New 1435mm gauge single track line with an alignment independent of the existing 1520mm gauge double track line without electrification

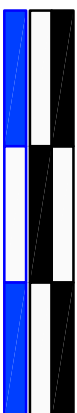

## New 1435mm dual track line bridge

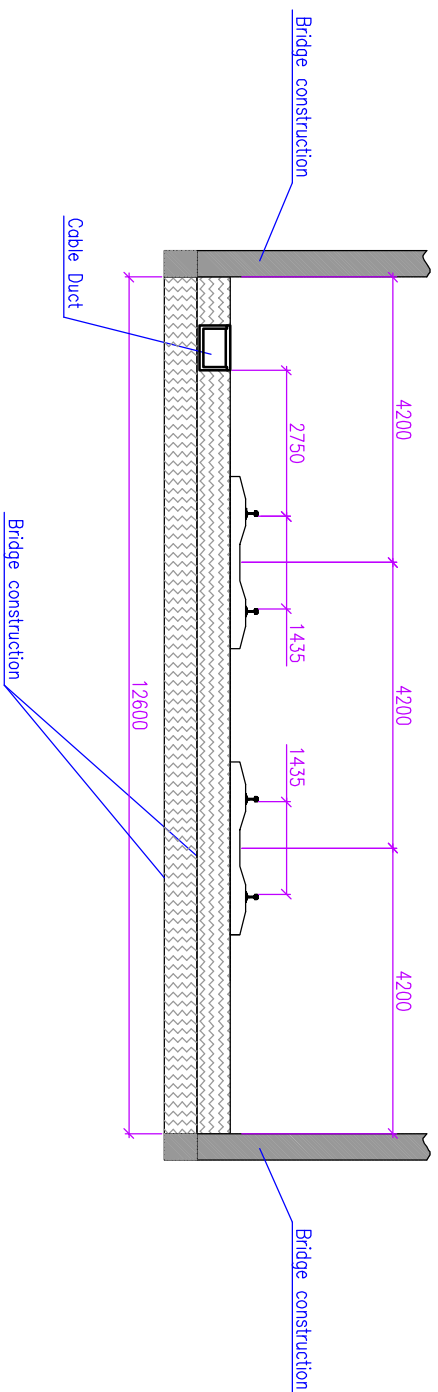

PROJEKTAIS /DISIGNER/		PASŪTĪTĀIS /EMPLOYER/		PASŪTĪTĀJAMĀR. /ORDER NR. /	
AECOM		RAIL BALTICA STEERING COMMITTEE		351/2010	
		PROJEKTA NOSAUKUMS /PROJECT TITLE/			
		Rail Baltica Corridor			
PROJ. VADĪTĀIS /PROJ. MANAGER/	P. Constable				
PROJ. VADĪTĀIS /PROJ. MANAGER/	A. Kākulis				
IZSTR. ADĀJA /DRAWN BY/	I. Semjonovs				
IZSTR. ADĀJA /DRAWN BY/	A. Fomins				
IZSTR. ADĀJA /DRAWN BY/	S. Lakotko				
IZSTR. ADĀJA /DRAWN BY/	V. Pridāns				
IZSTR. ADĀJA /DRAWN BY/	A. Uškova				
		PROJEKTA DOKUMENTĀCIJAS NAV IZMANTOJAMA CITU OBJEKTU PROJEKTAĒŠANĀI UN ĒRTĪBNĪCĪBĀI BEZ SĀSKA NOSAŅAS AR SIA "RTO" /PROJECT DOCUMENTATION CAN NOT BE USED IN OTHER PROJECTS WITHOUT PERMISSION FROM "RTO" Ltd. /			
		TYPICAL Cross Sections without electrification			
		PROJEKTA NOSAUKUMS /DRAWING TITLE/			
		Rail Baltica Corridor			
		STADIJA /STAGE/			
		LAPA /PAGE/			
		LAPAS /PAGES/			
		SP			
		1			
		2			
		MARKA /MARK/			
		EST, LV, LT			
		SERIĒTIKĀTĀ NR. /SERIĒTIKĀTĒ NR/			
		72-AM-25/10			